




BACK WALL SHEATHING
3 - TOTAL

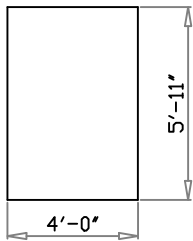


SIDE SHEATHING
4 - TOTAL

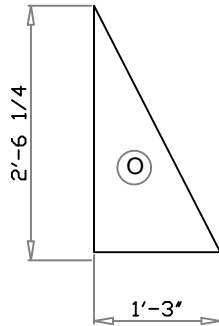


2 - REQUIRED
RIGHT AND LEFT

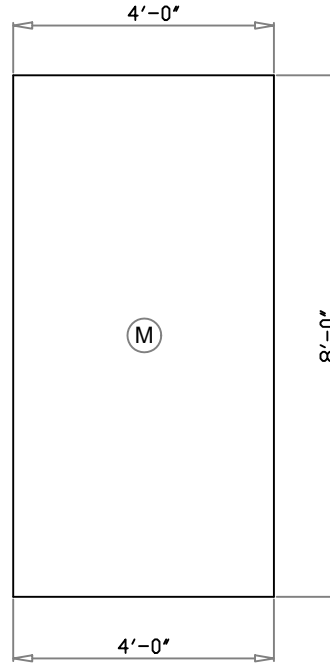


DOOR SHEATHING
RIGHT AND LEFT
4'-0" X 8'-0"
TOTAL - 3

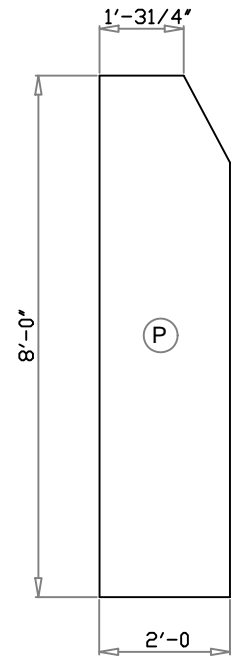


FRONT WALL SHEATHING
RIGHT AND LEFT
TOTAL - 2

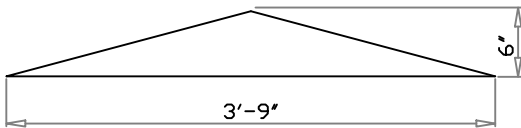


GUSSETS
EZ - PANEL
TOTAL OF - 8 REQUIRED

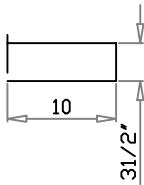

FLOOR GUSSETS
PLYWOOD
TOTAL OF - 8 REQUIRED

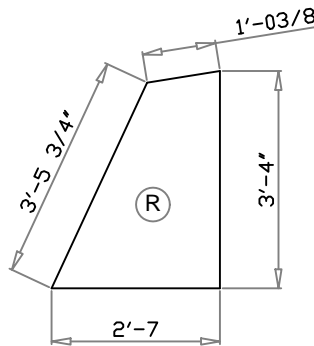

1 - REQUIRED

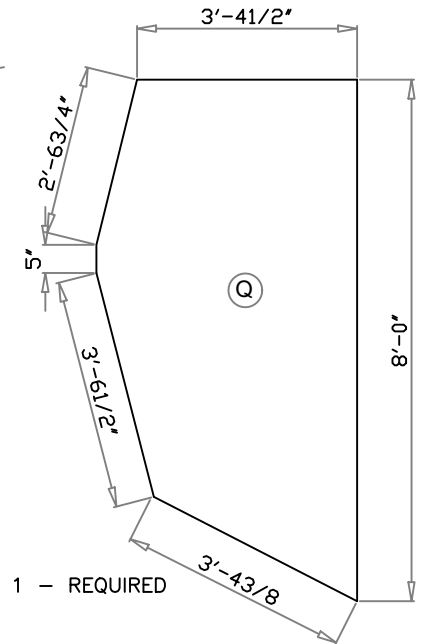

1 - REQUIRED

		ZONE	REV	DESCRIPTION		DATE: 2005-06	APPROVED
				SIZE	FSCM NO.	DWG NO. 001	REV
				SCALE NTS	DWG BY P.A.C.	SHEET 3	